


Фасад 12-1

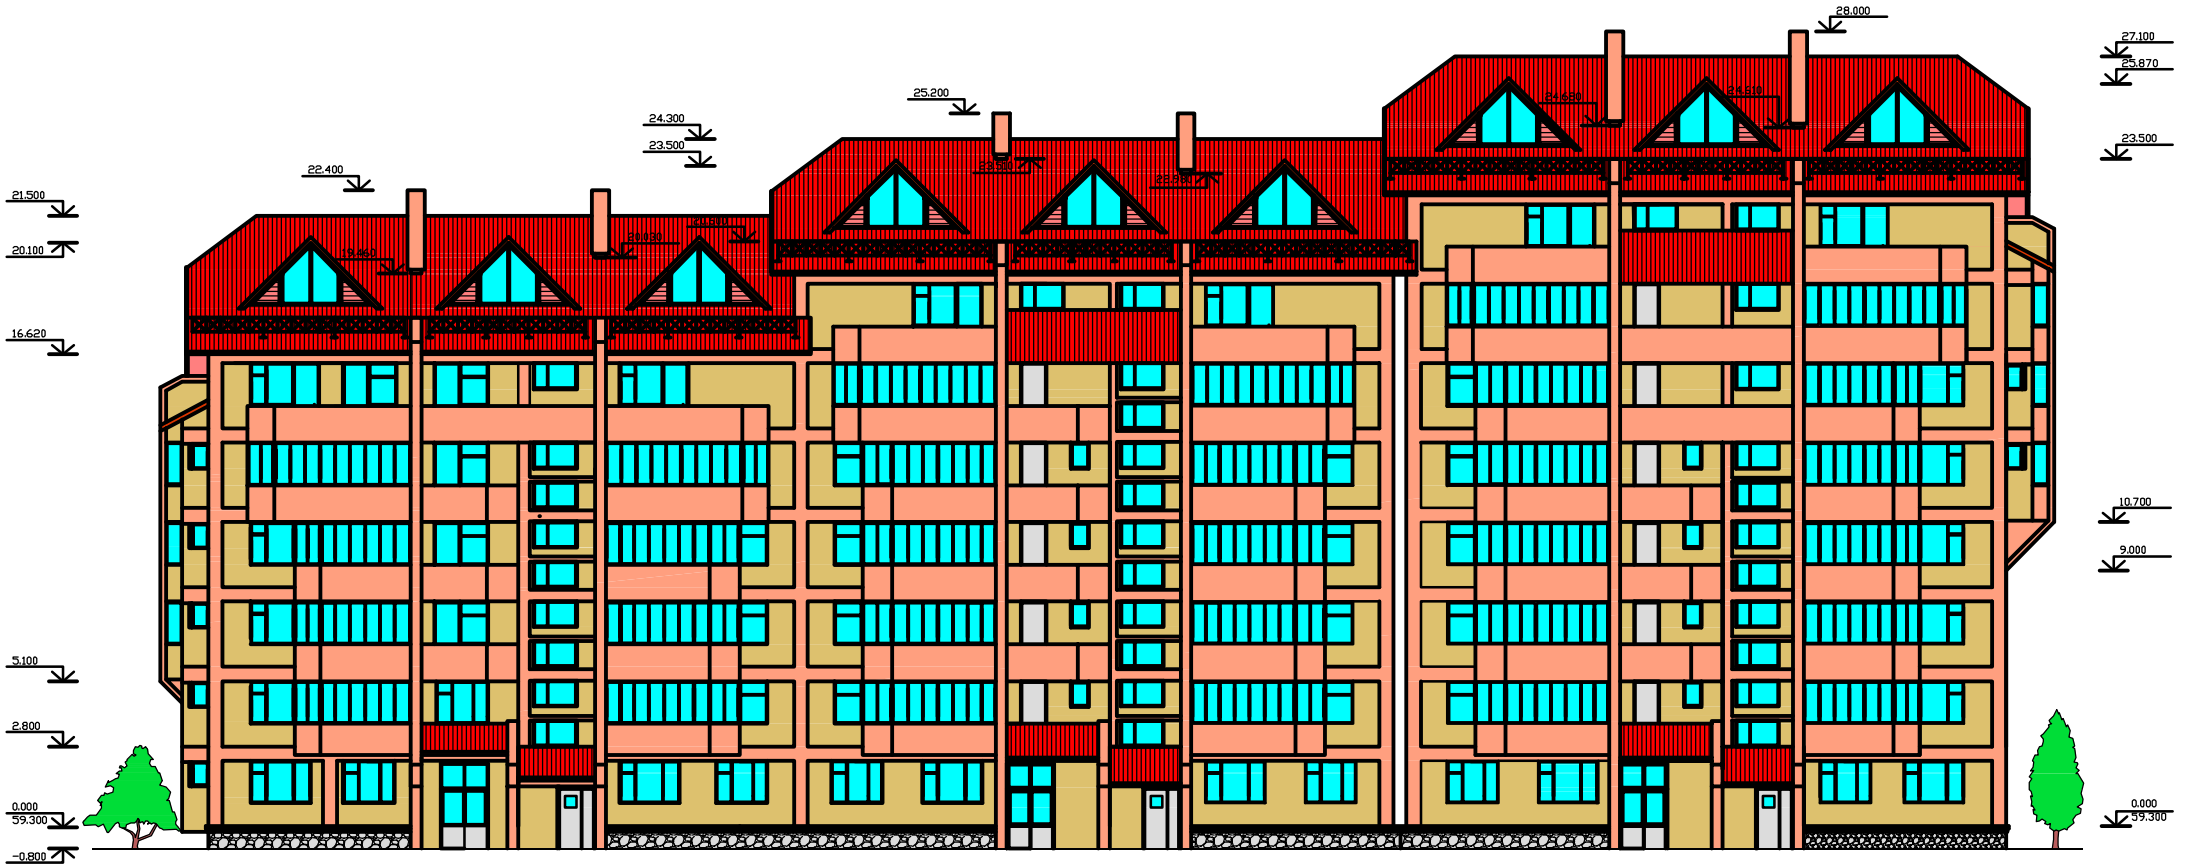

12

1